


# PIPELINES

## #20 LATERAL TURNOUT

#20 LATERAL TURNOUT  
180377-000

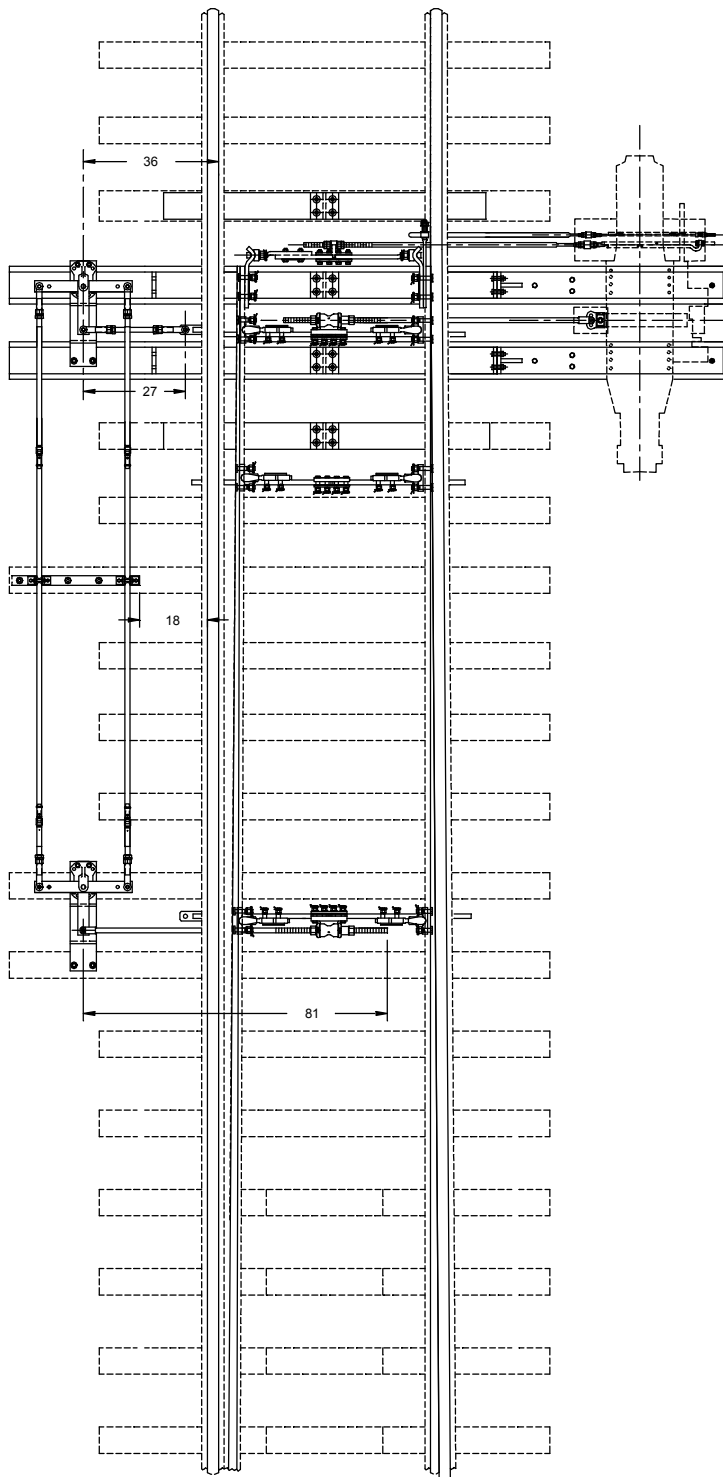

**J&A INDUSTRIES, INC.**

14 S. Ewing Street Kansas City, KS 66118 PH (913) 281-5722 (800) 748-7722 FAX (913) 281-1401