


PIPELINES

#24 LATERAL TURNOUT

#24 LATERAL TURNOUT
180242-000

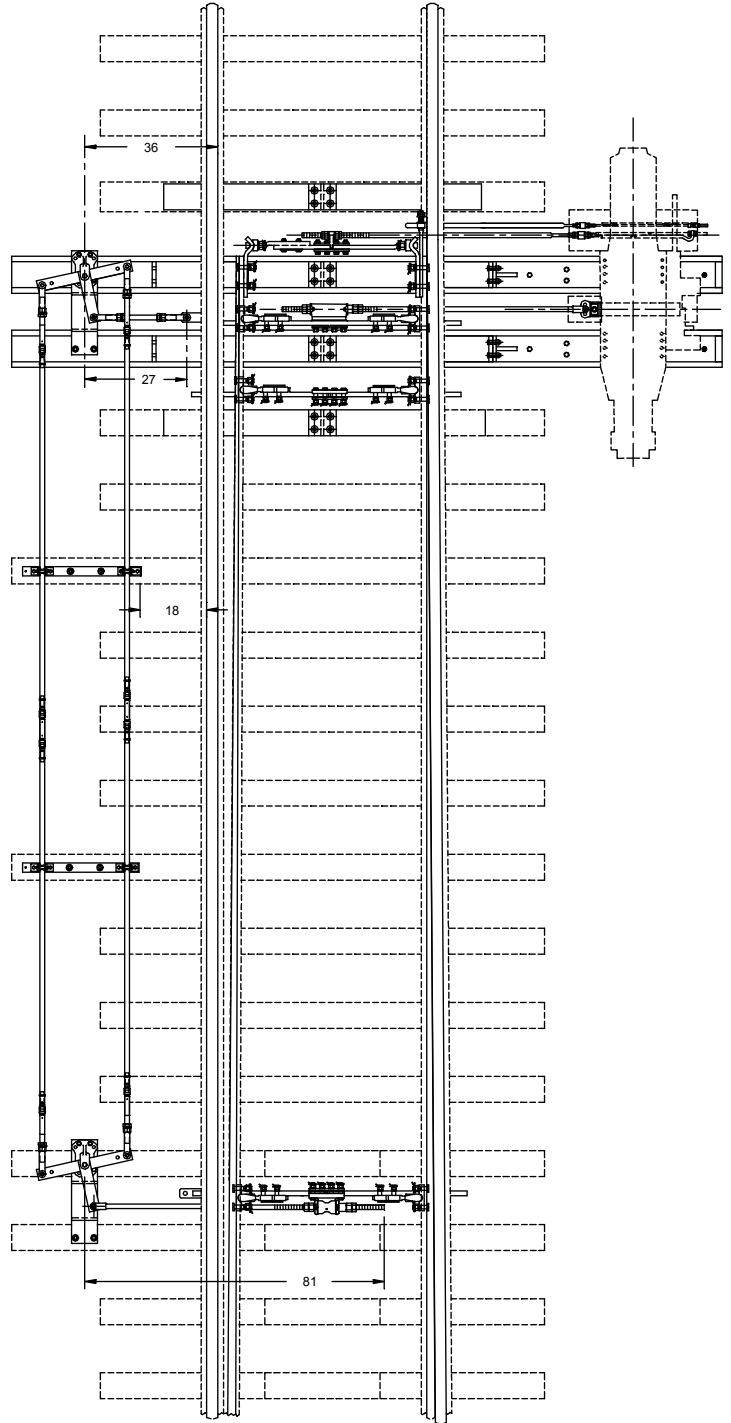

J&A INDUSTRIES, INC.

14 S. Ewing Street Kansas City, KS 66118 PH (913) 281-5722 (800) 748-7722 FAX (913) 281-1401